


the "MERIDIAN" SERIES

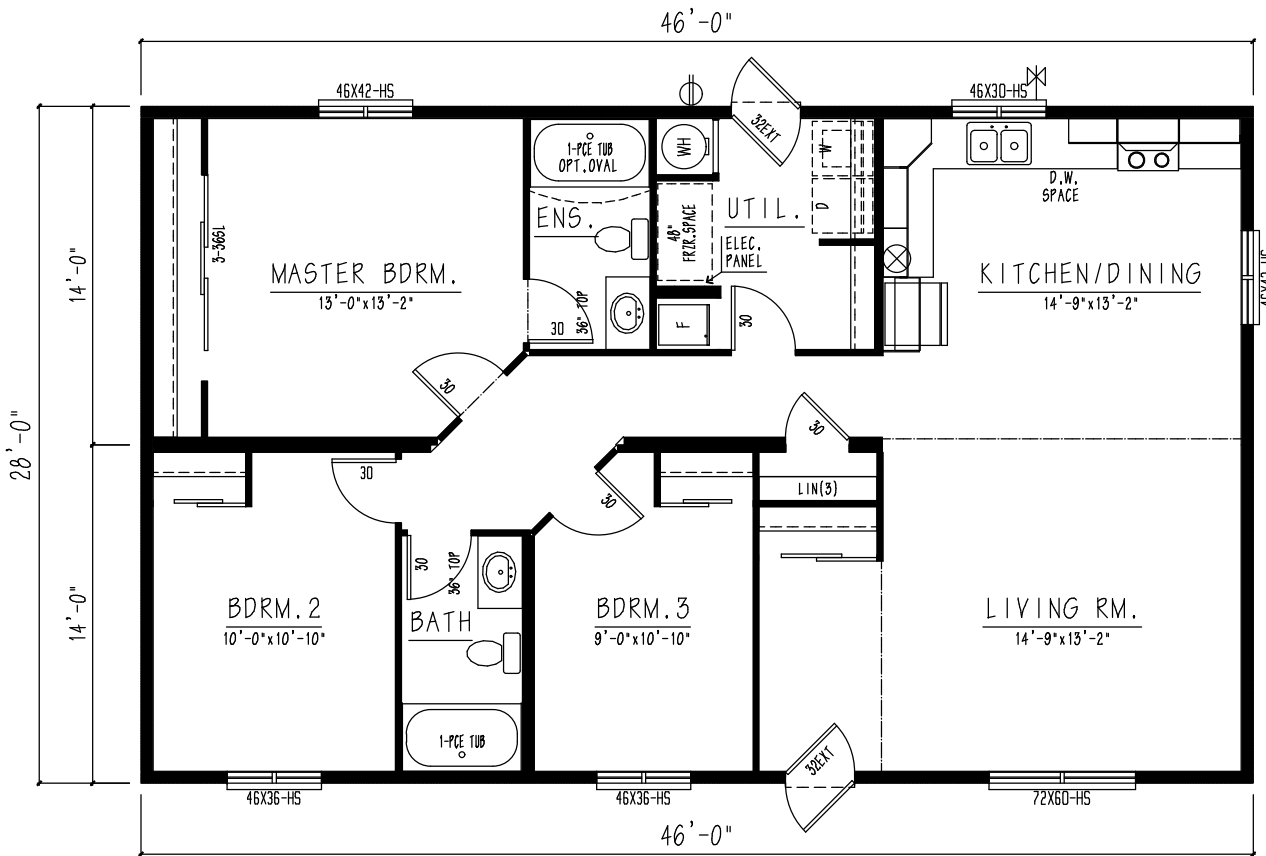

FLOOR PLAN
SELF-CONTAINED [1288 SQ.FT.]



SAMPLE FRONT ELEVATION

***TRIPLE M HOUSING LTD. HAS AN UNSURPASSED COMMITMENT TO PRODUCT QUALITY AND INNOVATION. IN ORDER TO MEET AND EXCEED MARKET DEMANDS TRIPLE M RESERVES THE RIGHT TO MODIFY PLANS, SPECIFICATIONS AND/OR PRODUCT FEATURES AT ANY TIME WITHOUT PRIOR NOTICE. DUE TO PROVINCIAL, STATE AND/OR OTHER DESIGN REQUIREMENTS SOME VARIANCE IN STANDARD FEATURES MAY OCCUR. PLEASE CONSULT YOUR LOCAL TRIPLE M RETAILER FOR MORE INFORMATION.

REV.	REVISIONS:

 Triple M Housing <i>Custom Crafted for Life!</i>	www.mmmhousing.com LETHBRIDGE, AB, CANADA BUS. (403) 270-8598	MODEL: MRD2-4628-10C TITLE: MARKETING PLAN DATE: OCT. 2009 SCALE: NTS DWG. NO.	DWN. CKD. SHEET
--	---	--	-----------------------