



the "MERIDIAN" SERIES

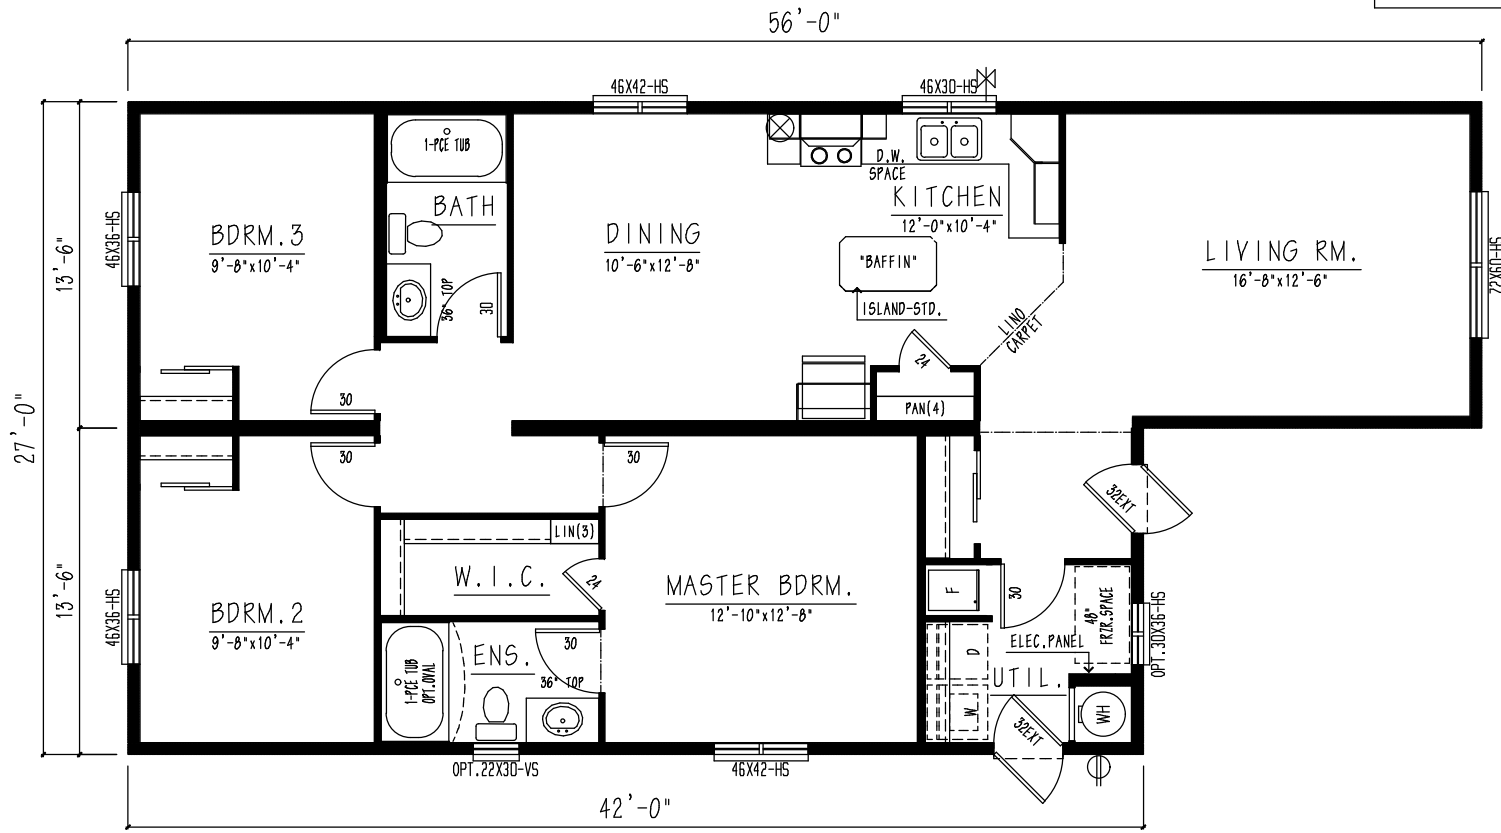

FLOOR PLAN

SELF-CONTAINED [1323 SQ.FT.]

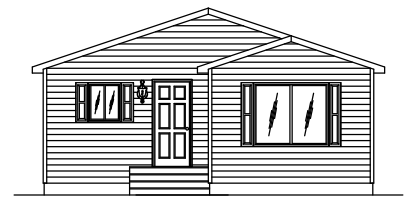

SAMPLE FRONT ELEVATION

***TRIPLE M HOUSING LTD. HAS AN UNSURPASSED COMMITMENT TO PRODUCT QUALITY AND INNOVATION. IN ORDER TO MEET AND EXCEED MARKET DEMANDS TRIPLE M RESERVES THE RIGHT TO MODIFY PLANS, SPECIFICATIONS AND/OR PRODUCT FEATURES AT ANY TIME WITHOUT PRIOR NOTICE. DUE TO PROVINCIAL, STATE AND/OR OTHER DESIGN REQUIREMENTS SOME VARIANCE IN STANDARD FEATURES MAY OCCUR. PLEASE CONSULT YOUR LOCAL TRIPLE M RETAILER FOR MORE INFORMATION.

REV.	REVISIONS:

www.triplemhousing.com

LETHBRIDGE, AB, CANADA
BUS. (403) 270-8598

Triple M Housing
Custom Crafted for Life!

MODEL:	MRD4-5627-10C
TITLE:	MARKETING PLAN
DATE:	OCT. 2009
SCALE:	NTS
DWG. NO.	

DWN. SHEET
CKD.