


the "MERIDIAN" SERIES

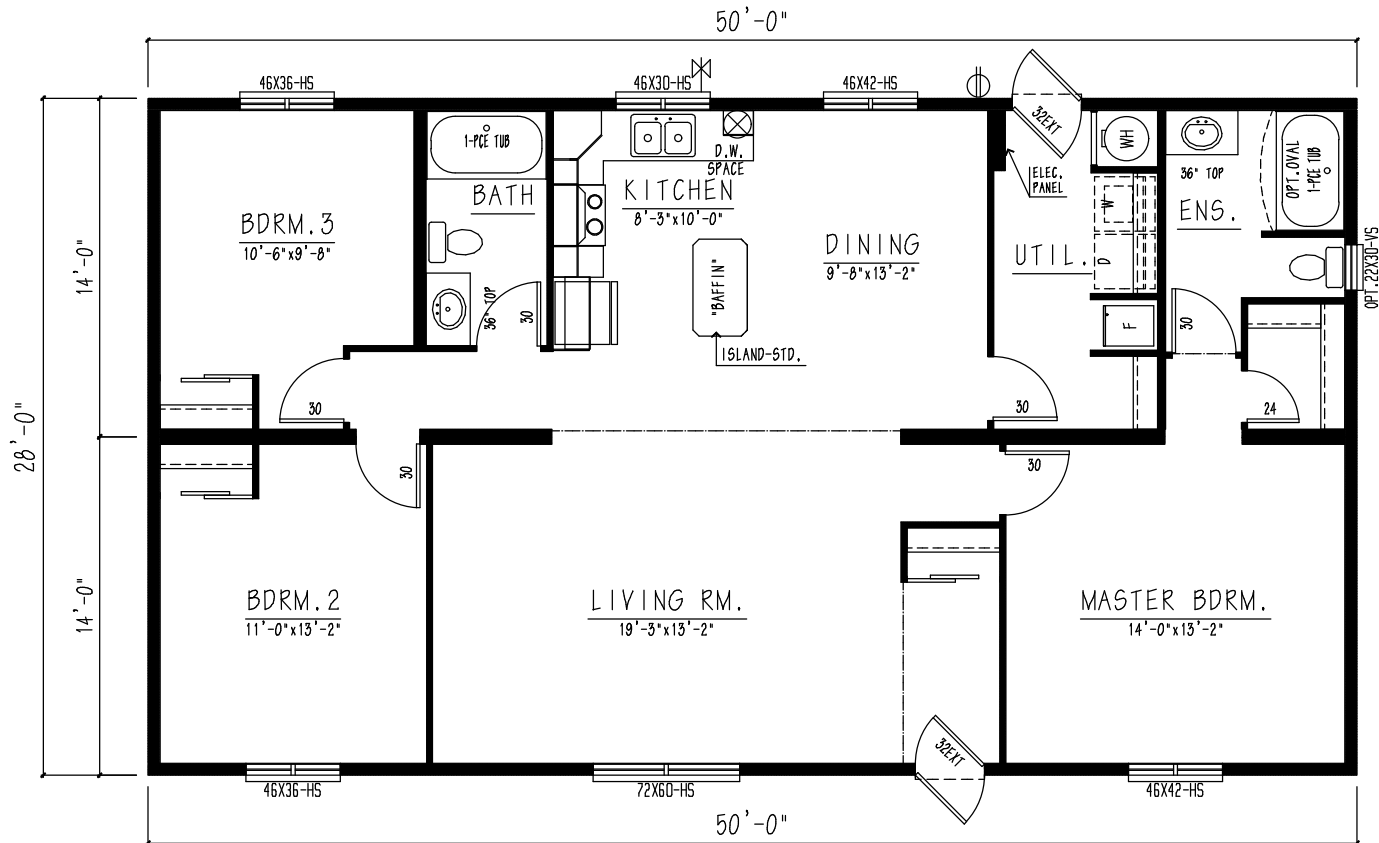

FLOOR PLAN  
SELF-CONTAINED [1400 SQ.FT.]



SAMPLE FRONT ELEVATION

\*\*\*TRIPLE M HOUSING LTD. HAS AN UNSURPASSED COMMITMENT TO PRODUCT QUALITY AND INNOVATION. IN ORDER TO MEET AND EXCEED MARKET DEMANDS TRIPLE M RESERVES THE RIGHT TO MODIFY PLANS, SPECIFICATIONS AND/OR PRODUCT FEATURES AT ANY TIME WITHOUT PRIOR NOTICE. DUE TO PROVINCIAL, STATE AND/OR OTHER DESIGN REQUIREMENTS SOME VARIANCE IN STANDARD FEATURES MAY OCCUR. PLEASE CONSULT YOUR LOCAL TRIPLE M RETAILER FOR MORE INFORMATION.

REVISIONS:	REV.	DESCRIPTION

www.mmmhousing.com

**Triple M Housing**  
Custom Crafted for Life!

LETHBRIDGE, AB, CANADA BUS. (403) 270-8598	MODEL: MRD5-5028-10C
TITLE: MARKETING PLAN	SHEET
DATE: OCT. 2009	DWN.
SCALE: NTS	CKD.
DWG. NO.	