


the "MERIDIAN" SERIES

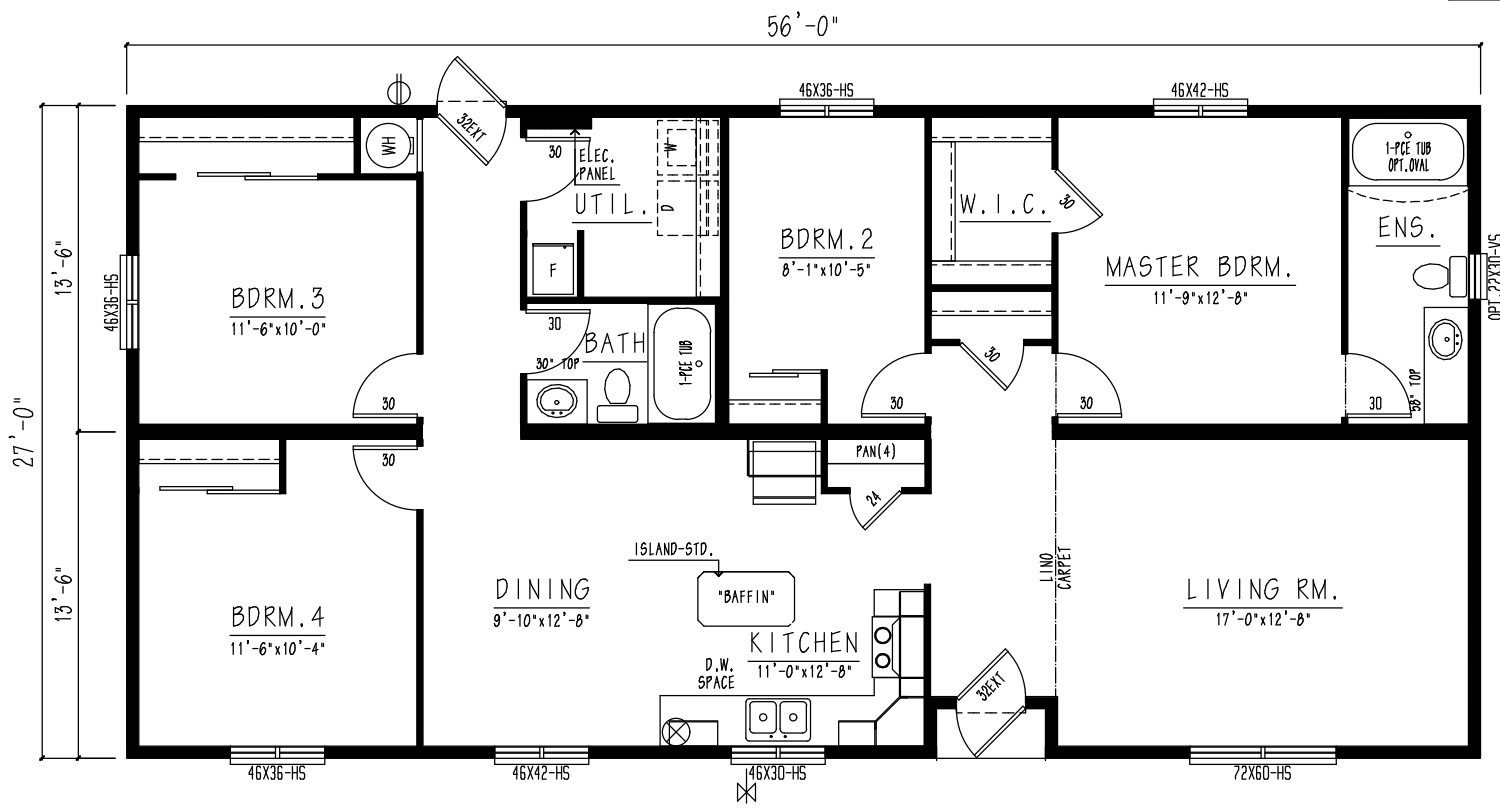

FLOOR PLAN
SELF-CONTAINED [1512 SQ.FT.]



SAMPLE FRONT ELEVATION

***TRIPLE M HOUSING LTD. HAS AN UNSURPASSED COMMITMENT TO PRODUCT QUALITY AND INNOVATION. IN ORDER TO MEET AND EXCEED MARKET DEMANDS TRIPLE M RESERVES THE RIGHT TO MODIFY PLANS, SPECIFICATIONS AND/OR PRODUCT FEATURES AT ANY TIME WITHOUT PRIOR NOTICE. DUE TO PROVINCIAL, STATE AND/OR OTHER DESIGN REQUIREMENTS SOME VARIANCE IN STANDARD FEATURES MAY OCCUR. PLEASE CONSULT YOUR LOCAL TRIPLE M RETAILER FOR MORE INFORMATION.

REVISIONS: REV.			www.mmmhousing.com LETHBRIDGE, AB, CANADA BUS. (403) 270-8598	MODEL: MRD6-5627-10C	SHEET
				TITLE: MARKETING PLAN	
				DATE: OCT. 2009 DWN.	
				SCALE: NTS CKD. DWG. NO.	

