



the "MOUNTAIN" SERIES

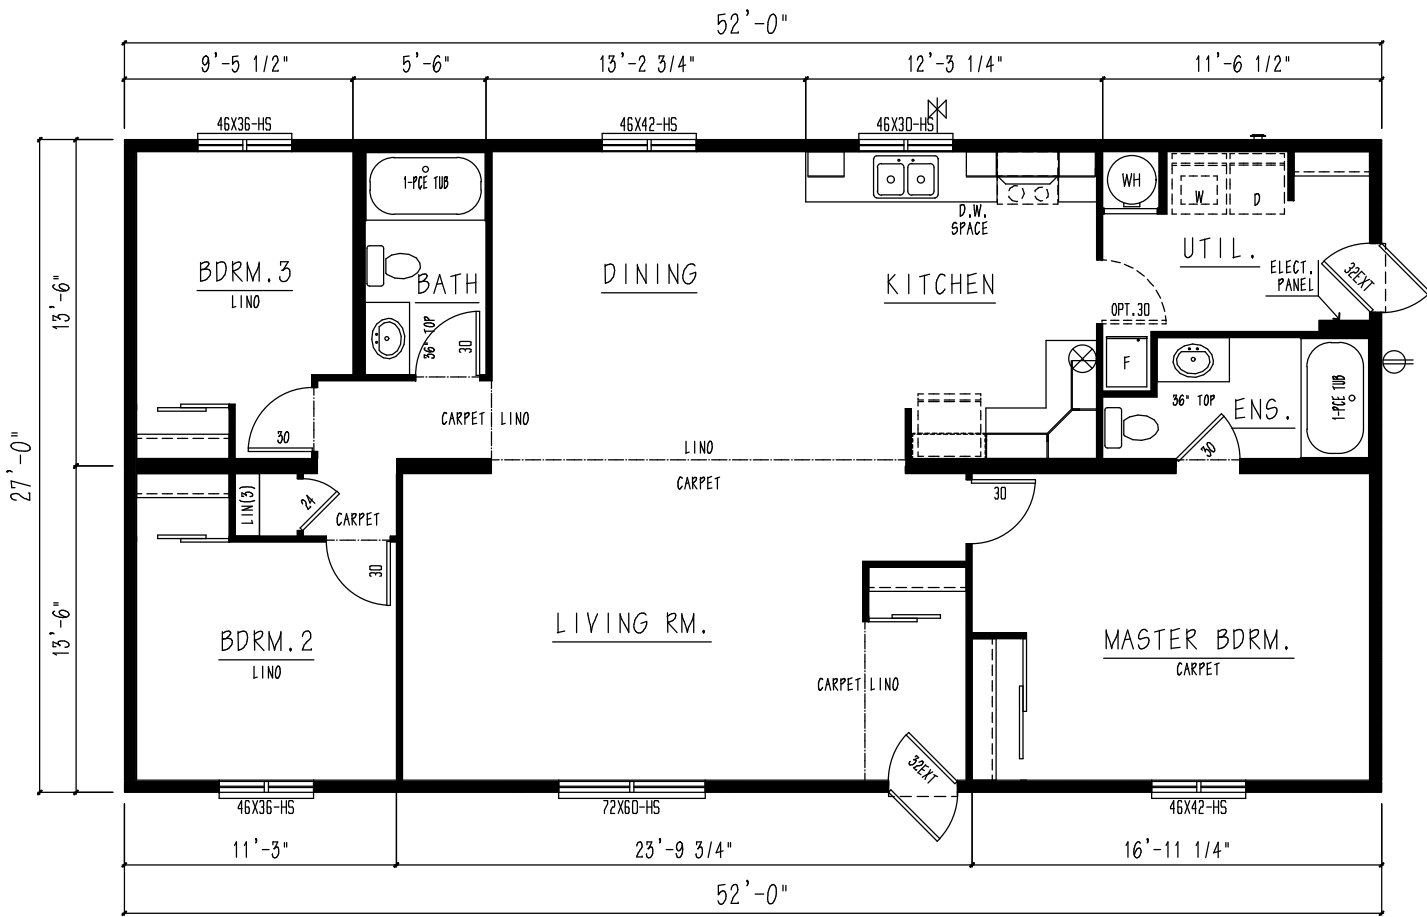

FLOOR PLAN
SELF-CONTAINED [1404 SQ.FT.]

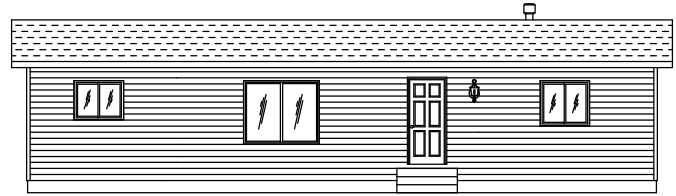

SAMPLE FRONT ELEVATION

***TRIPLE M HOUSING LTD. HAS AN UNSURPASSED COMMITMENT TO PRODUCT QUALITY AND INNOVATION. IN ORDER TO MEET AND EXCEED MARKET DEMANDS TRIPLE M RESERVES THE RIGHT TO MODIFY PLANS, SPECIFICATIONS AND/OR PRODUCT FEATURES AT ANY TIME WITHOUT PRIOR NOTICE. DUE TO PROVINCIAL, STATE AND/OR OTHER DESIGN REQUIREMENTS SOME VARIANCE IN STANDARD FEATURES MAY OCCUR. PLEASE CONSULT YOUR LOCAL TRIPLE M RETAILER FOR MORE INFORMATION.

REV.	REVISIONS:

www.mmmhousing.com

Triple M Housing
Custom Crafted for Life!

LETHBRIDGE, AB, CANADA
815, (403) 270-8598

MODEL: MTN6-5227-10C
TITLE: MARKETING PLAN

DATE: SEPT, 2009 DWN.
SCALE: NTS CKD.
DWG. NO. SHEET